



730

III/26224

1347/7

1113/3

724

731

1347/6

*předmětná
část*

723

732

*nemovitosti
žadatelů*

1347/5

1063

1347

1347/16

1113/2

722

733

1347/4

685

1347/3

1115/1

Benešov n. Pl.

734

1347/13

12927

1:500




735

327

1061

668

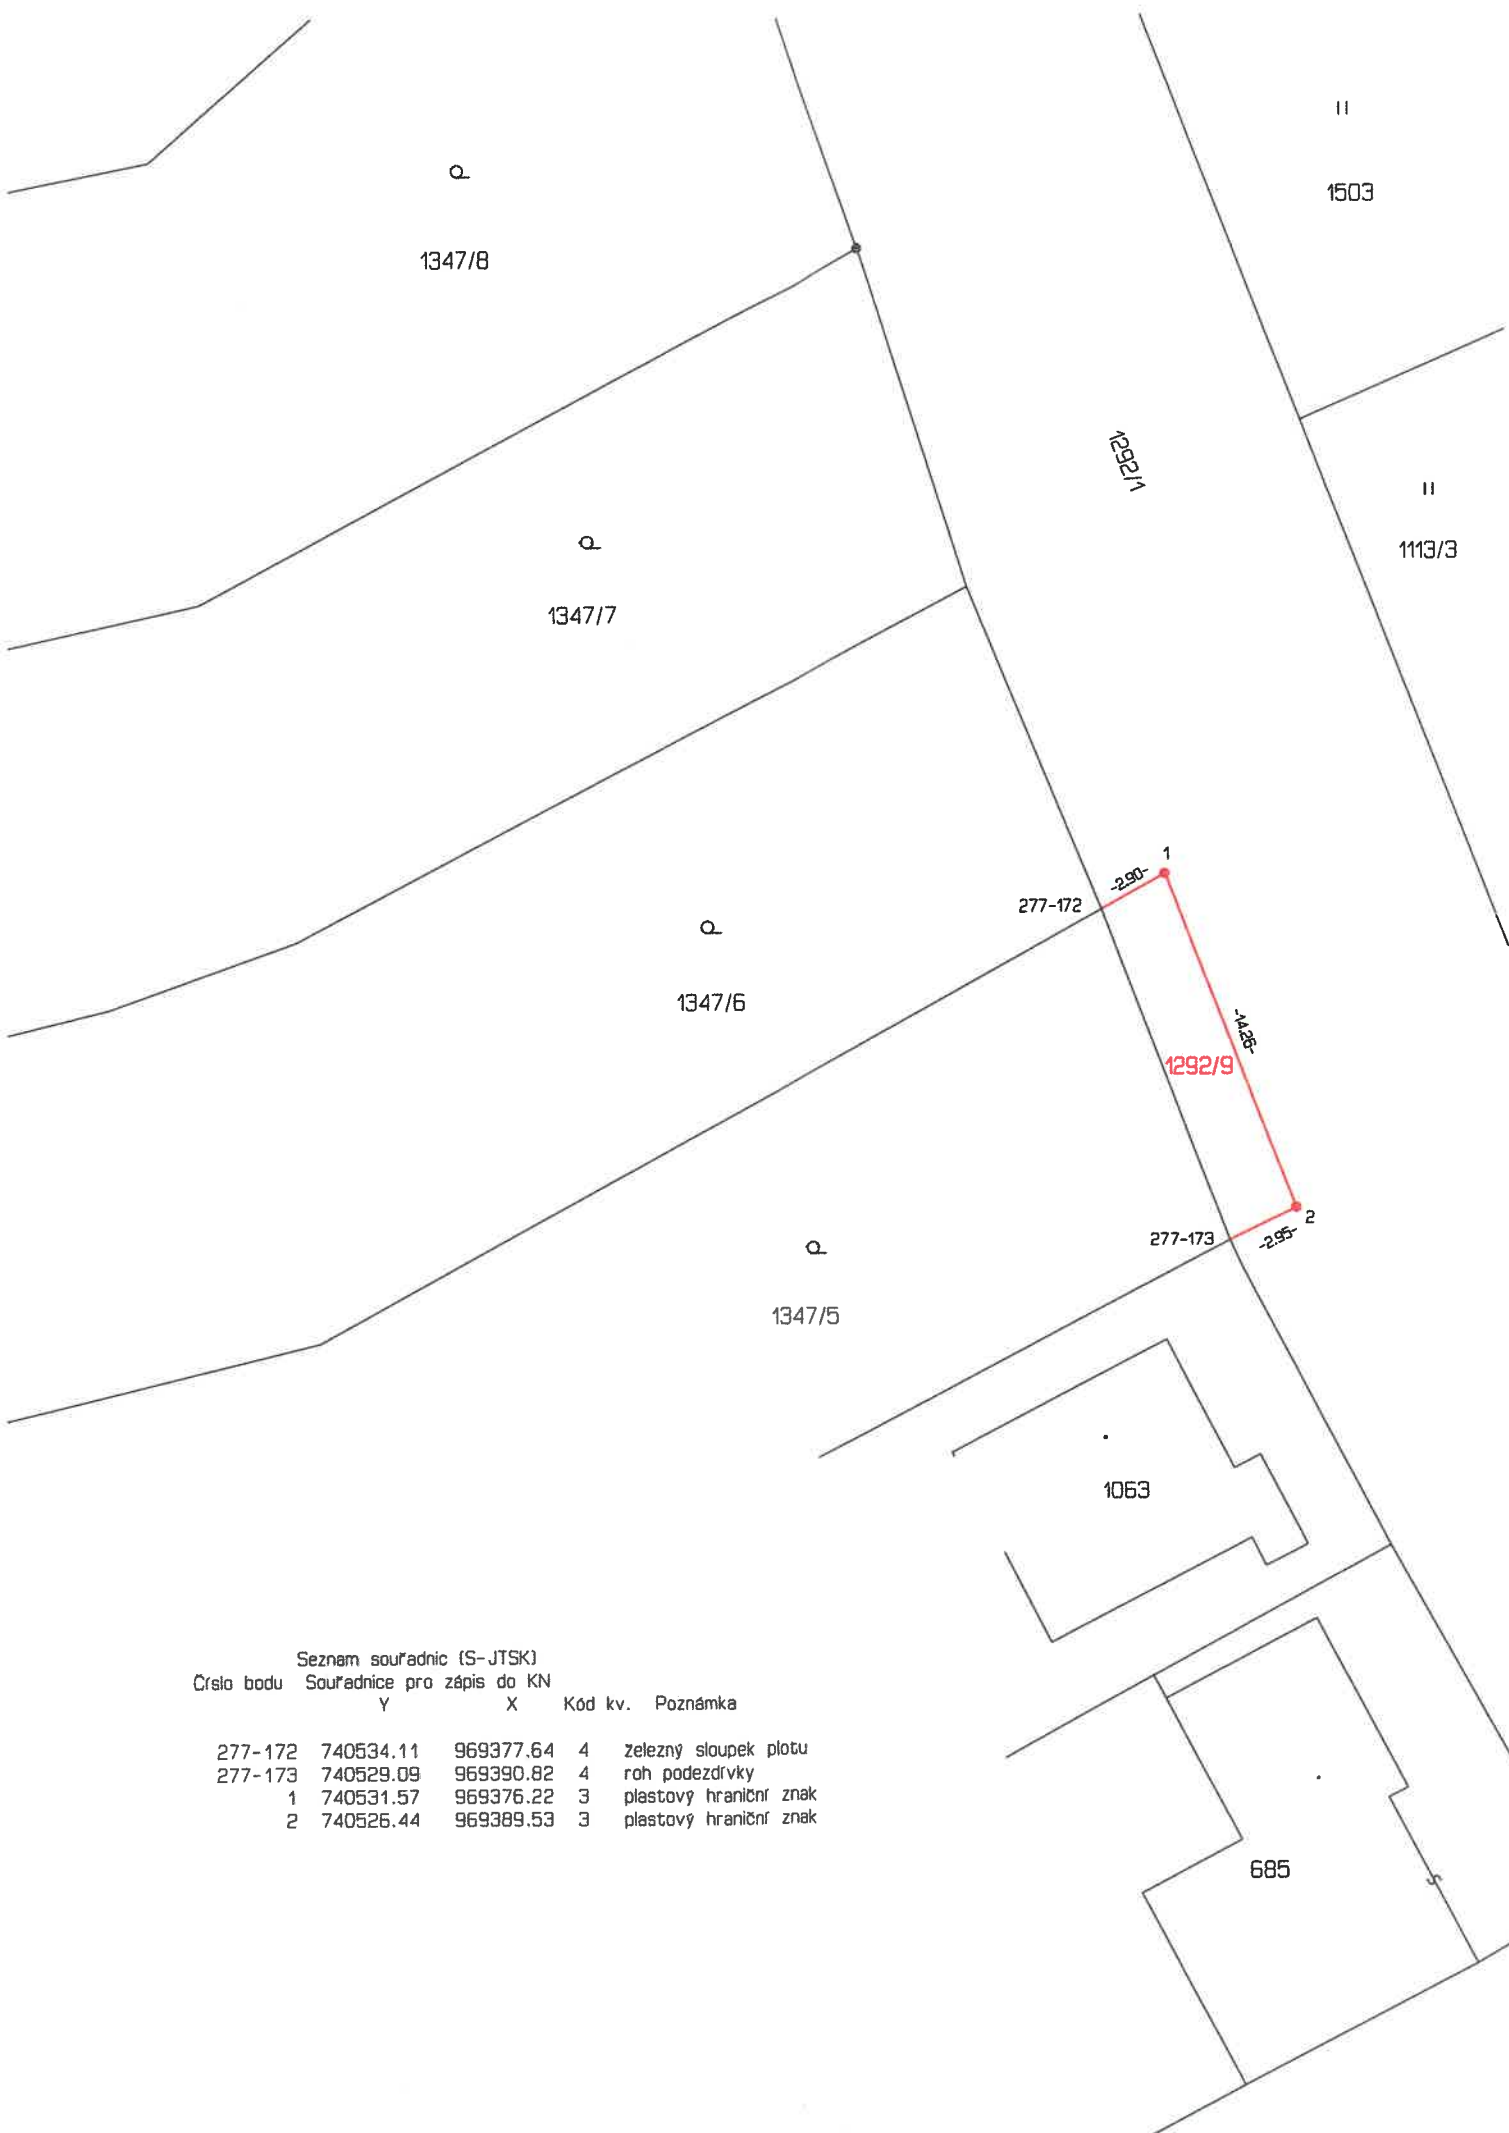

Seznam souřadnic (S-JTSK)

Číslo bodu	Souřadnice pro zápis do KN		Kód kv.	Poznámka
	Y	X		
277-172	740534.11	969377.64	4	zelezný sloupek plotu
277-173	740529.09	969390.82	4	roh podezdívky
1	740531.57	969376.22	3	plastový hraniční znak
2	740526.44	969389.53	3	plastový hraniční znak

