




k.ú. Spořice p.č. 3074/10, silnice č. III/00733



k.ú. Spořice p.č. 3256/2, silnice č. III/0733

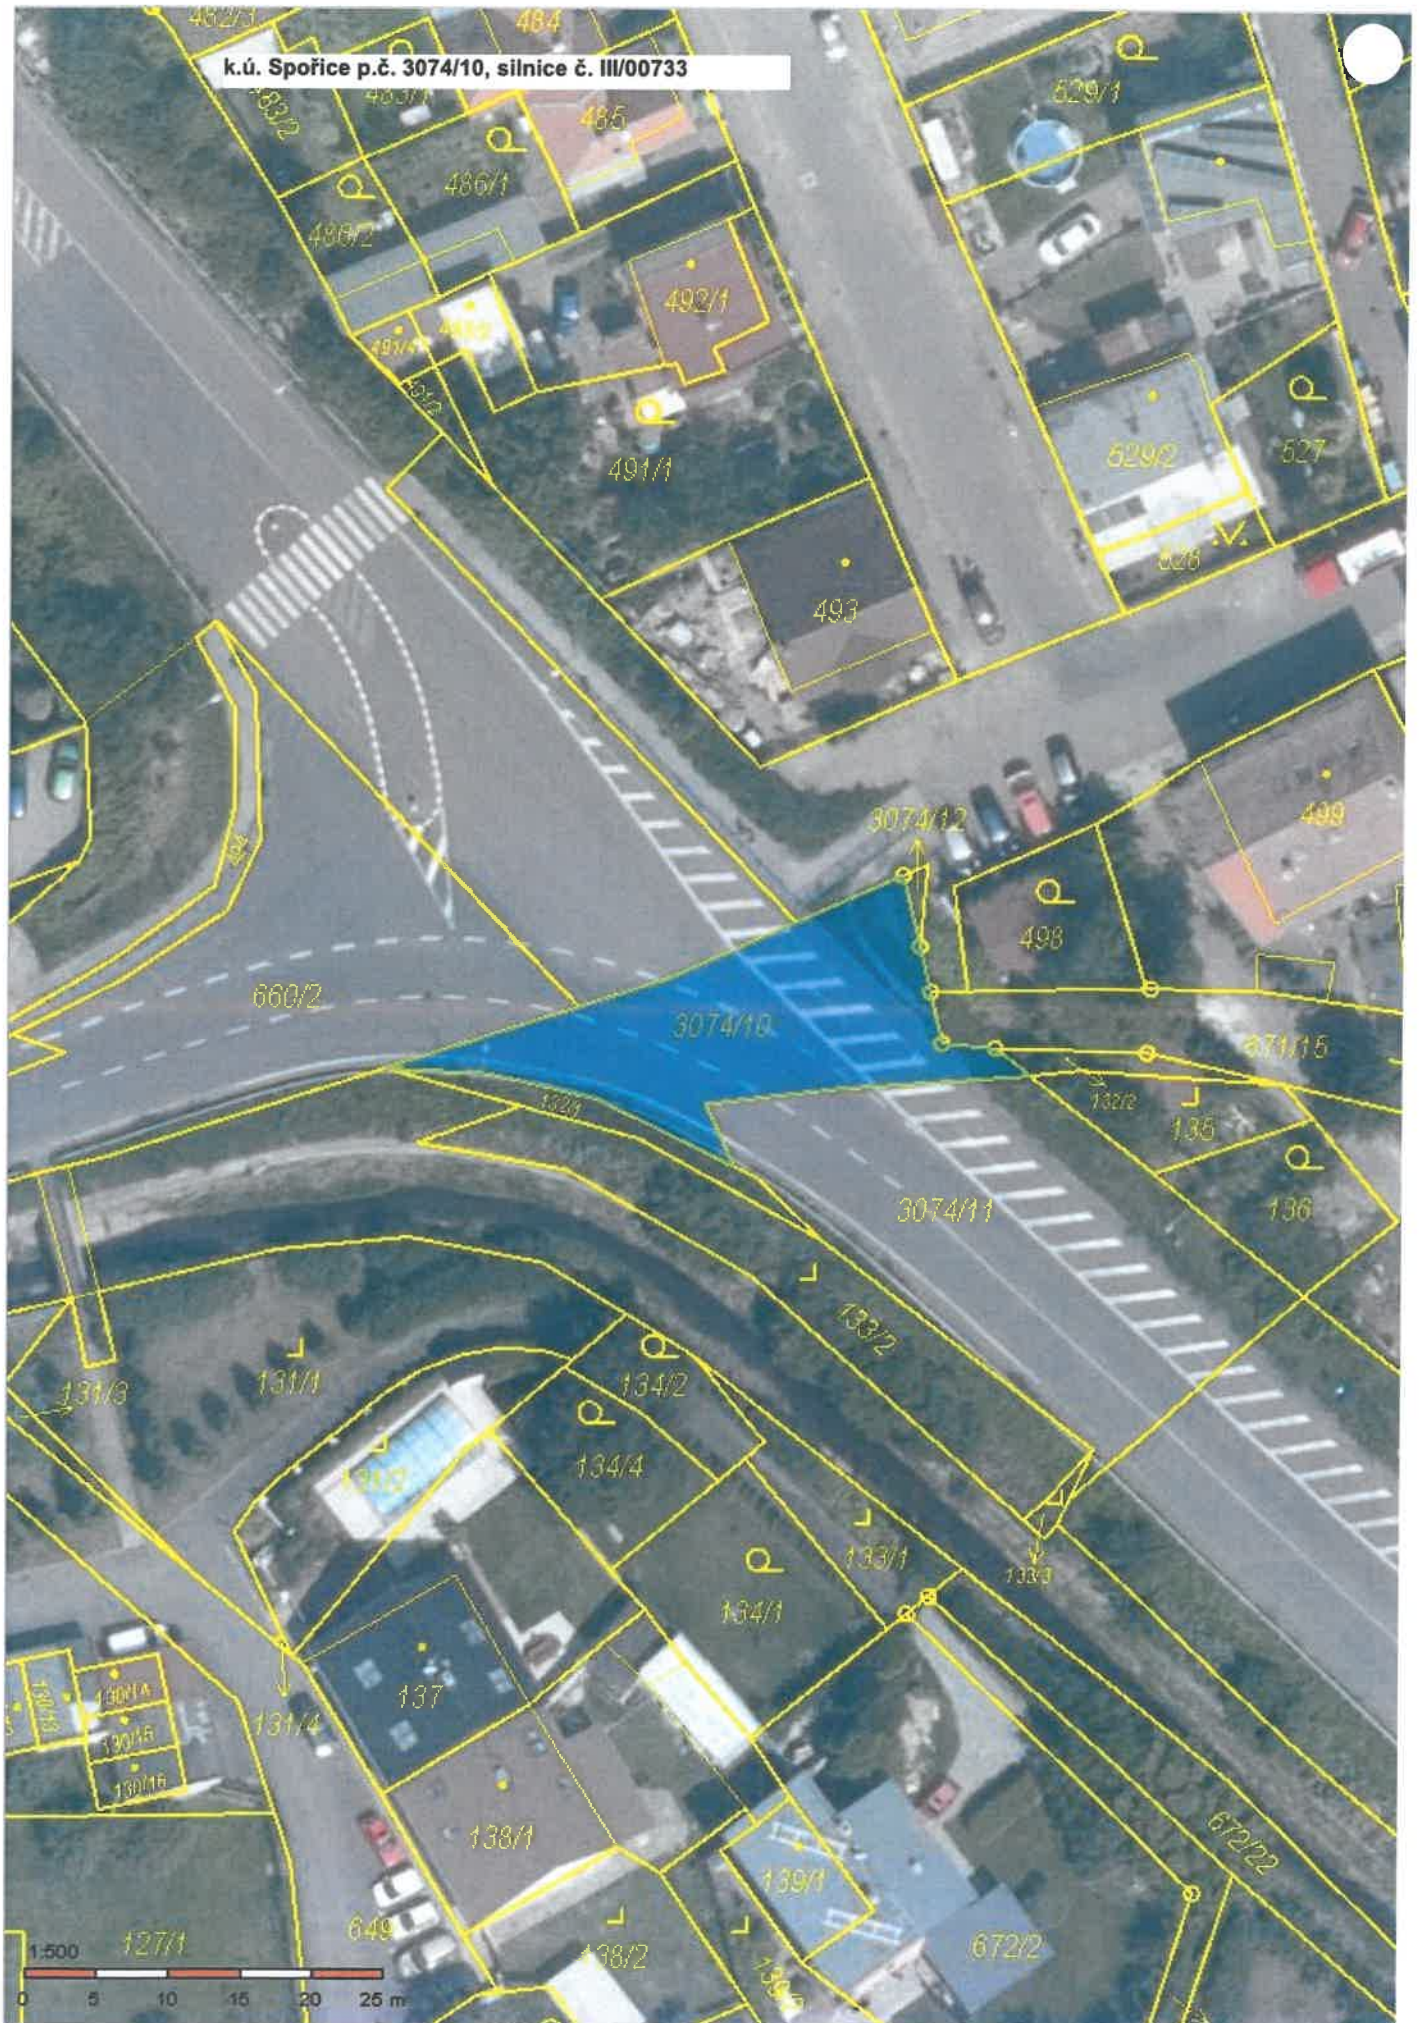

1:2 000
0 20 40 60 80 100 m

k.ú. Spořice p.č. 3260/1, silnice č. III/0733

V lůžkách

