


KU BYLANI V MOSTU p.č. 273/2 - 53 m²



silnice č. III/25120

KU' BYLANÝ U MOSTU p.č. 273/3 - 17.825 m²

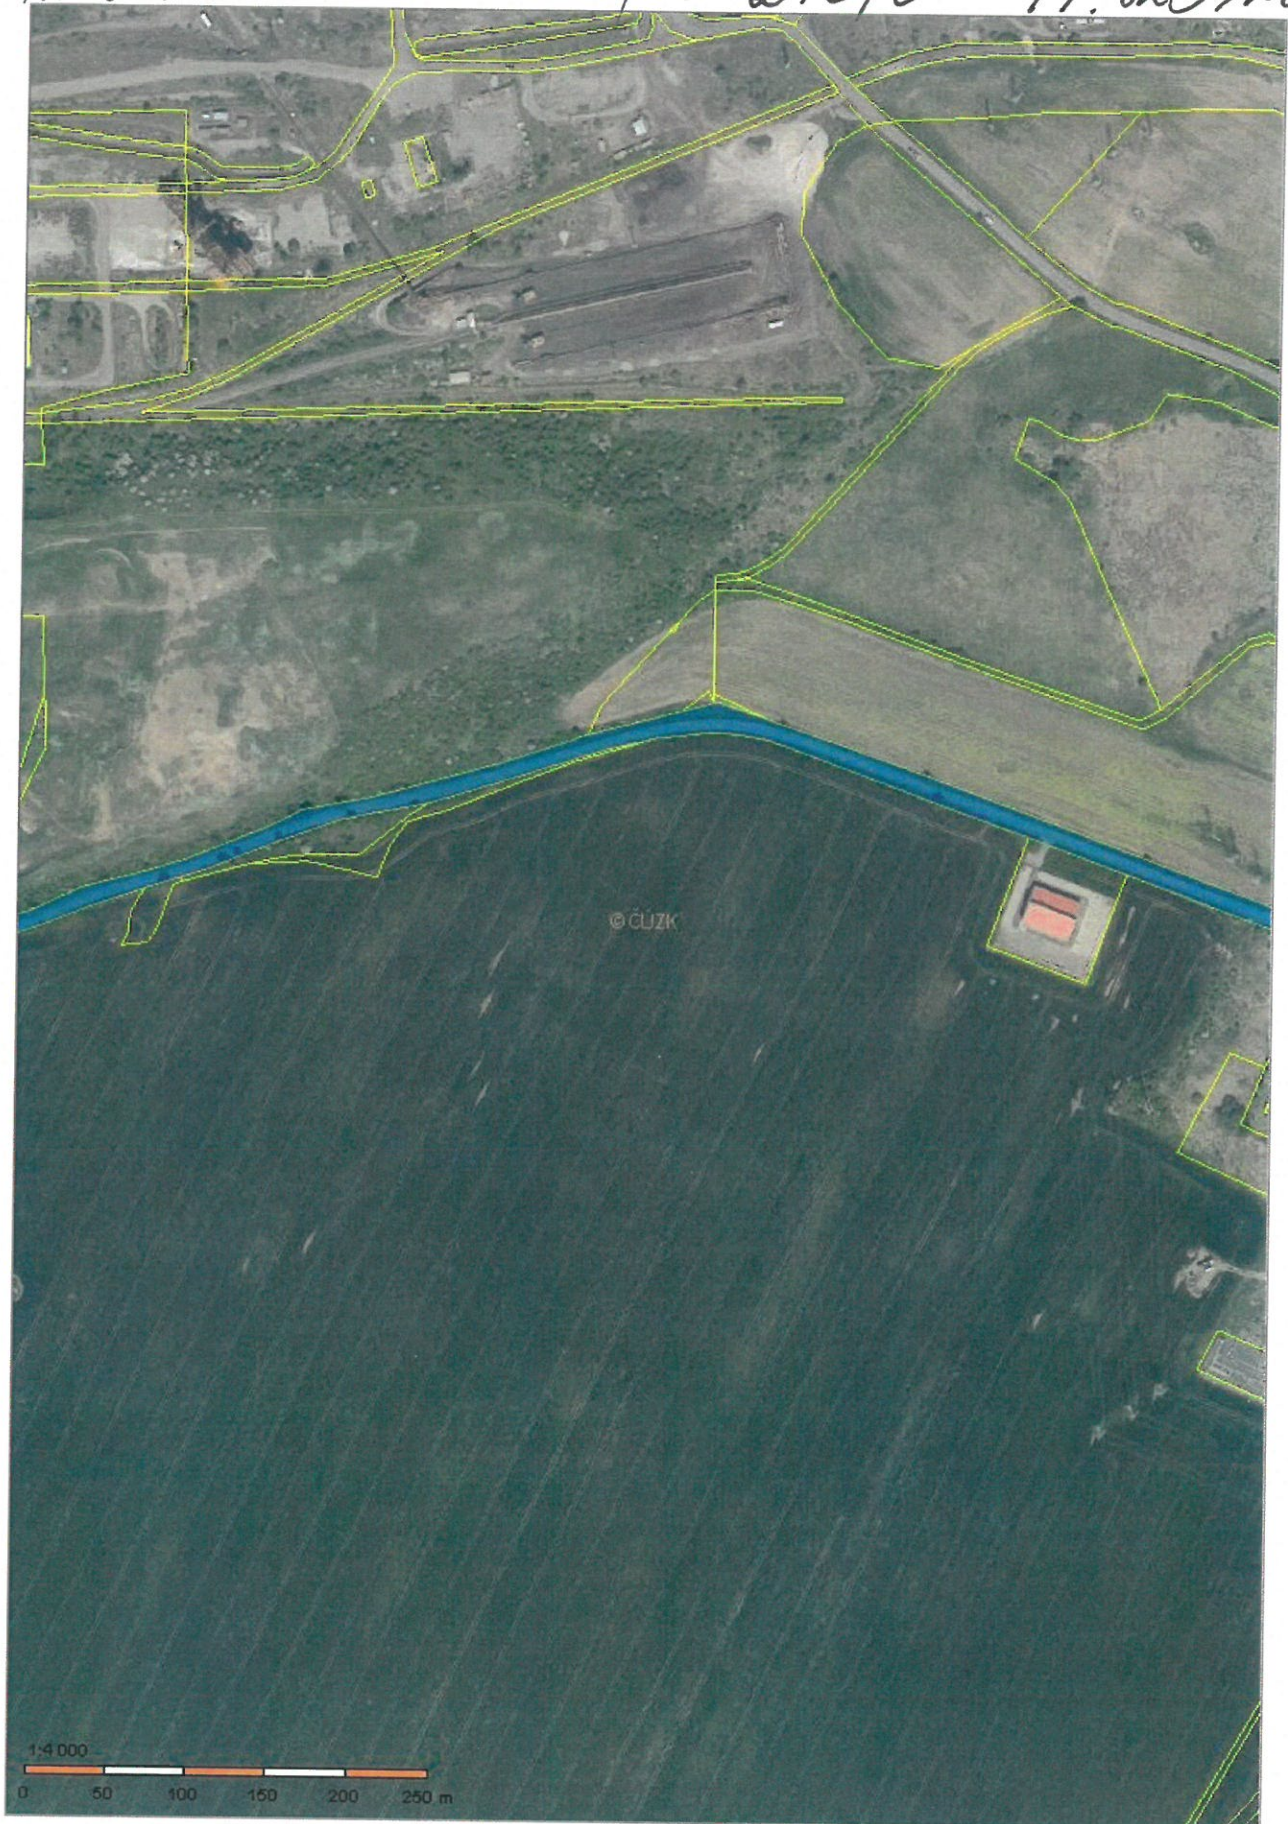

pláň č. III/25120